



Victoria Government Gazette

No. S 48 Wednesday 7 July 1993
By Authority L. V. North, Government Printer Melbourne

SPECIAL

Transport Act 1983 ROAD DECLARATIONS AND DEDICATIONS

The Roads Corporation, pursuant to the Transport Act 1983, upon publication of this notice declares, or varies the declaration of, the roads as described below and on the plans attached, and further declares that such roads are fit to be used as a public highway and are now absolutely dedicated to the public for use as public highways within the meaning of any law now or hereafter in force.


Freeways

19/93 Western Ring Road in the City of Broadmeadows shown hatched on plans numbered GP17689A, GP17690A, GP17691, GP17694, GP17695, GP17697B, GP17697A and GP17698B.

Highways

20/93 Hume Highway in the City of Broadmeadows shown hatched on plan numbered GP17698A.

ROADS CORPORATION
FREEWAY
WESTERN RING ROAD
CITY OF BROADMEADOWS

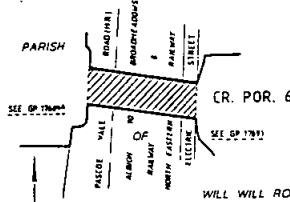


DECLARE
FREEWAY UNDER
ROAD (M.R.), RAILWAY
& ROAD (U.R.)

THE HEAVIEST LINE INDICATES
The limits of the freeway reservation
& restriction of access

GP 17689A
COMPILED FROM
SP 17690 &
AS BUILT PLANS NO
3046474

ROADS CORPORATION
FREEWAY
WESTERN RING ROAD
CITY OF BROADMEADOWS

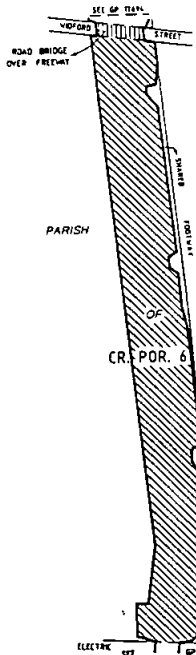


DECLARE
FREEWAY UNDER
VIOFORD STREET

THE HEAVIEST LINE INDICATES
The limits of the freeway reservation
& restriction of access

GP 17691
COMPILED FROM
SP 17690, 17692 &
AS BUILT PLANS NO
3046474, 3046475 &
3046476

ROADS CORPORATION
FREEWAY
WESTERN RING ROAD
CITY OF BROADMEADOWS





DECLARE
FREEWAY UNDER
LANGTON STREET

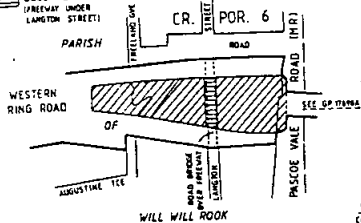


THE HEAVIEST LINE INDICATES
The limits of the freeway reservation
& restriction of access

GP 17690
COMPILED FROM
SP 17689 & 17691
AS BUILT PLANS NO
3046474

2 S 48 7 July 1993

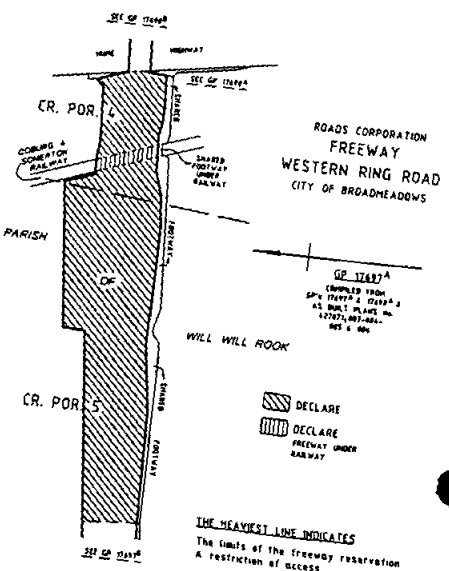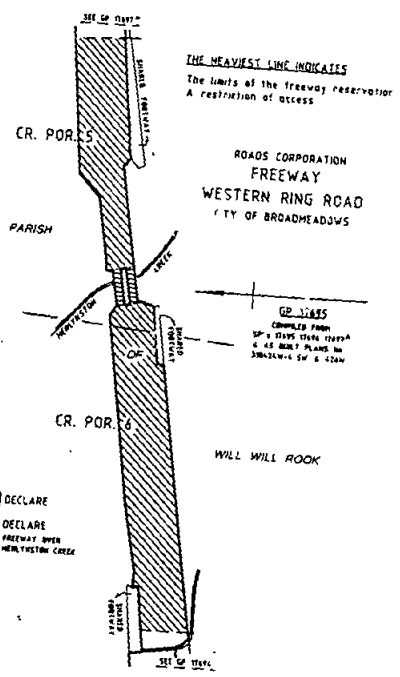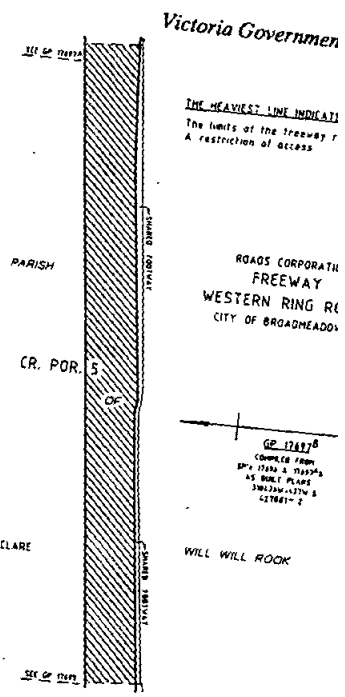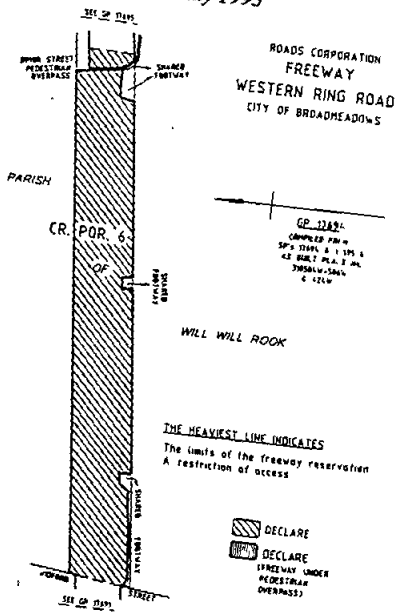

ROADS CORPORATION
FREEWAY
WESTERN RING ROAD
CITY OF BROADHEADOWS

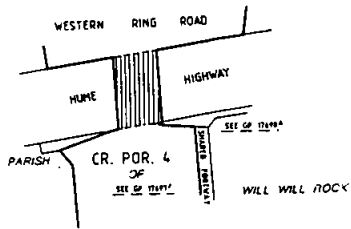


GP 17492^B
COMPILED FROM
SP 17492^A & 17493^A
AS BUILT PLAN No
12783

DECLARE
FREEWAY UNDER
HUME HIGHWAY

THE HEAVIEST LINE INDICATES
The limits of the freeway reservation
A restriction of access

ROADS CORPORATION
STATE HIGHWAY
HUME HIGHWAY
CITY OF BROADHEADOWS

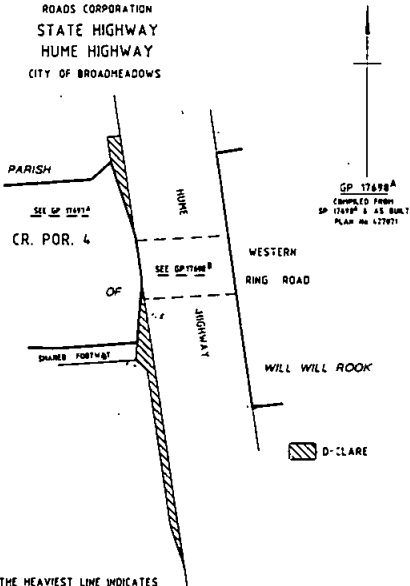

GP 17492^A
COMPILED FROM
SP 17492^B & AS BUILT
PLAN No 12783

DECLARE

THE HEAVIEST LINE INDICATES
The limits of the freeway reservation
A restriction of access

Dated 2 July 1993

REG PATTERSON
Chief Executive
Roads Corporation

Gazette Services

The *Victoria Government Gazette* (VGG) is published by THE LAW PRINTER (PPSV) for the State of Victoria and is produced in three editions.

VGG **General** is published each Thursday and provides information regarding Acts of Parliament and their effective date of operation; Government notices; requests for tenders; as well as contracts accepted. Private notices are also published.

VGG **Special** is published any day when required for urgent or special Government notices. VGG Special is made available automatically to subscribers of VGG General.

VGG **Periodical** is published on Monday when required and includes specialised information eg. Medical, Dental, Pharmacist's Registers, etc.

VGG is available by three subscription services:

- General and Special—\$165.00 each year
- General, Special and Periodical—\$220.00 each year
- Periodical—\$110.00 each year

Subscriptions are payable in advance and accepted for a period of one year. All subscriptions are on a firm basis and refunds for cancellations will not be given.

All payments should be made payable to THE LAW PRINTER. Subscription inquiries (03) 242 4600 Fax (03) 242 4699

A Victorian Government Publication

Published by
THE LAW PRINTER
a business unit of
Printing and Publishing Services Victoria (PPSV)
Melbourne Victoria Australia
© State of Victoria 1993

This publication is copyright. No parts may be reproduced by any process except in accordance with the provisions of the Copyright Act.

Address all inquiries to the Government Printer for the State of Victoria
PO Box 292 South Melbourne 3205 Victoria Australia
ISSN 0819-548X

L. V. North, Government Printer Melbourne

Mail and Bulk Order Sales
The Law Printer
PO Box 292 South Melbourne 3205
28 Queensbridge Street, South Melbourne 3205
Telephone inquiries (03) 242 4600
Fax (03) 242 4699

Counter Sales
Information Victoria Bookshop
318 Lt. Bourke Street Melbourne 3000
Telephone inquiries (03) 651 4100

Price Code A

ISBN 0-7306-3808-1



9 780730 638087